

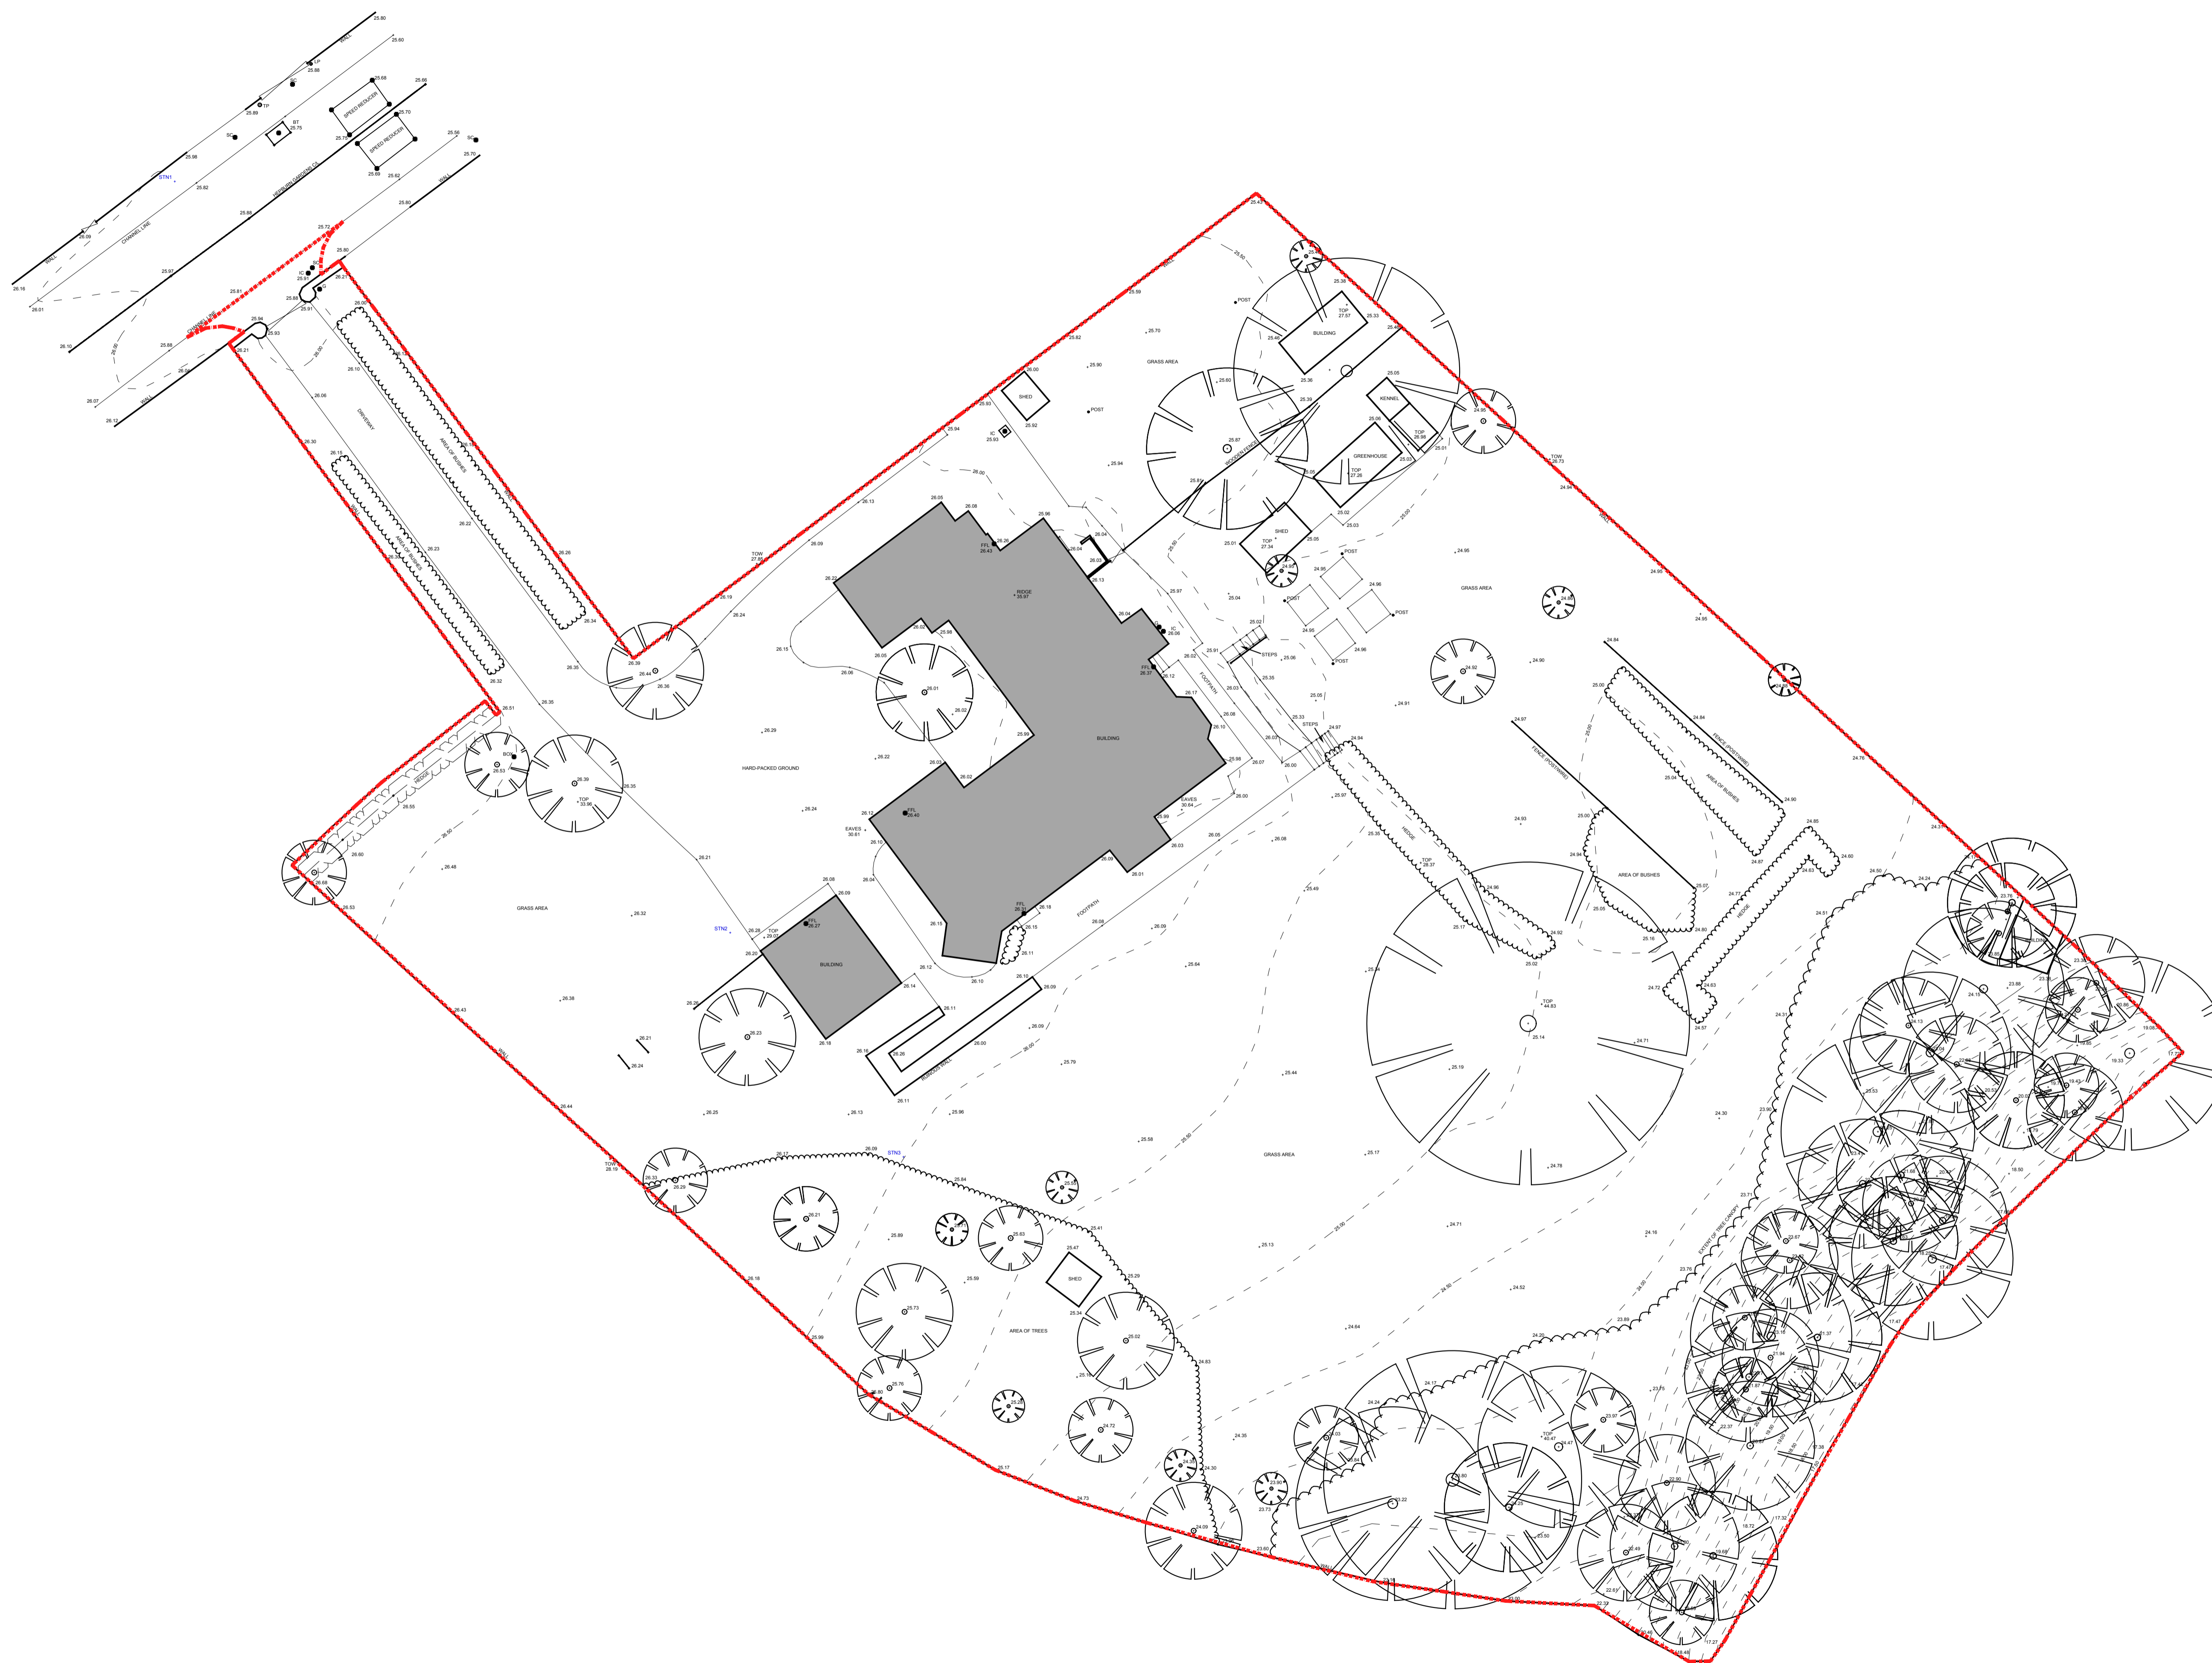


CONTROL STATIONS				
Station No.	Description	Easting	Northing	Level
STN1	HILT	349788.303	716148.664	25.970
STN2	W.PEG	349822.735	716102.114	26.311
STN3	W.PEG	349833.475	716088.219	26.077

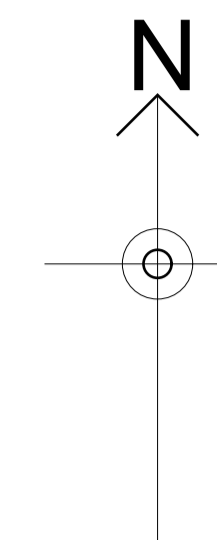

Existing Site Plan
Scale 1:200@A1

CARE HOME, 92 HEPBURN GARDENS, ST. ANDREWS

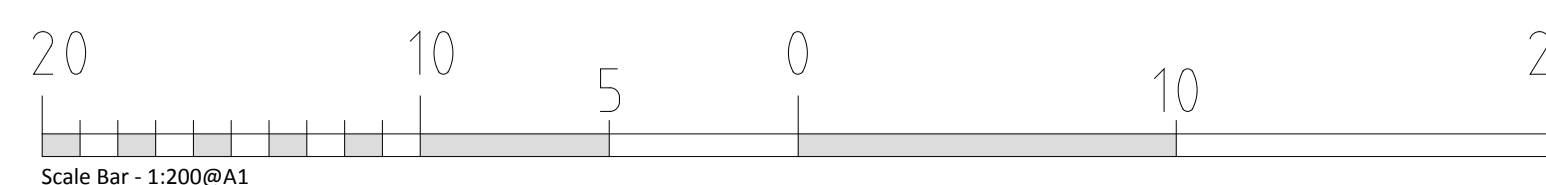

James Paul Associates

Drawing Number:
1902/PA/002

4 Brook Street, Broughty Ferry, Dundee, DD5 1DP
Office: 01382 737866 www.jamespaul-associates.co.uk