



Existing First Floor Plan

Scale 1:100@A3

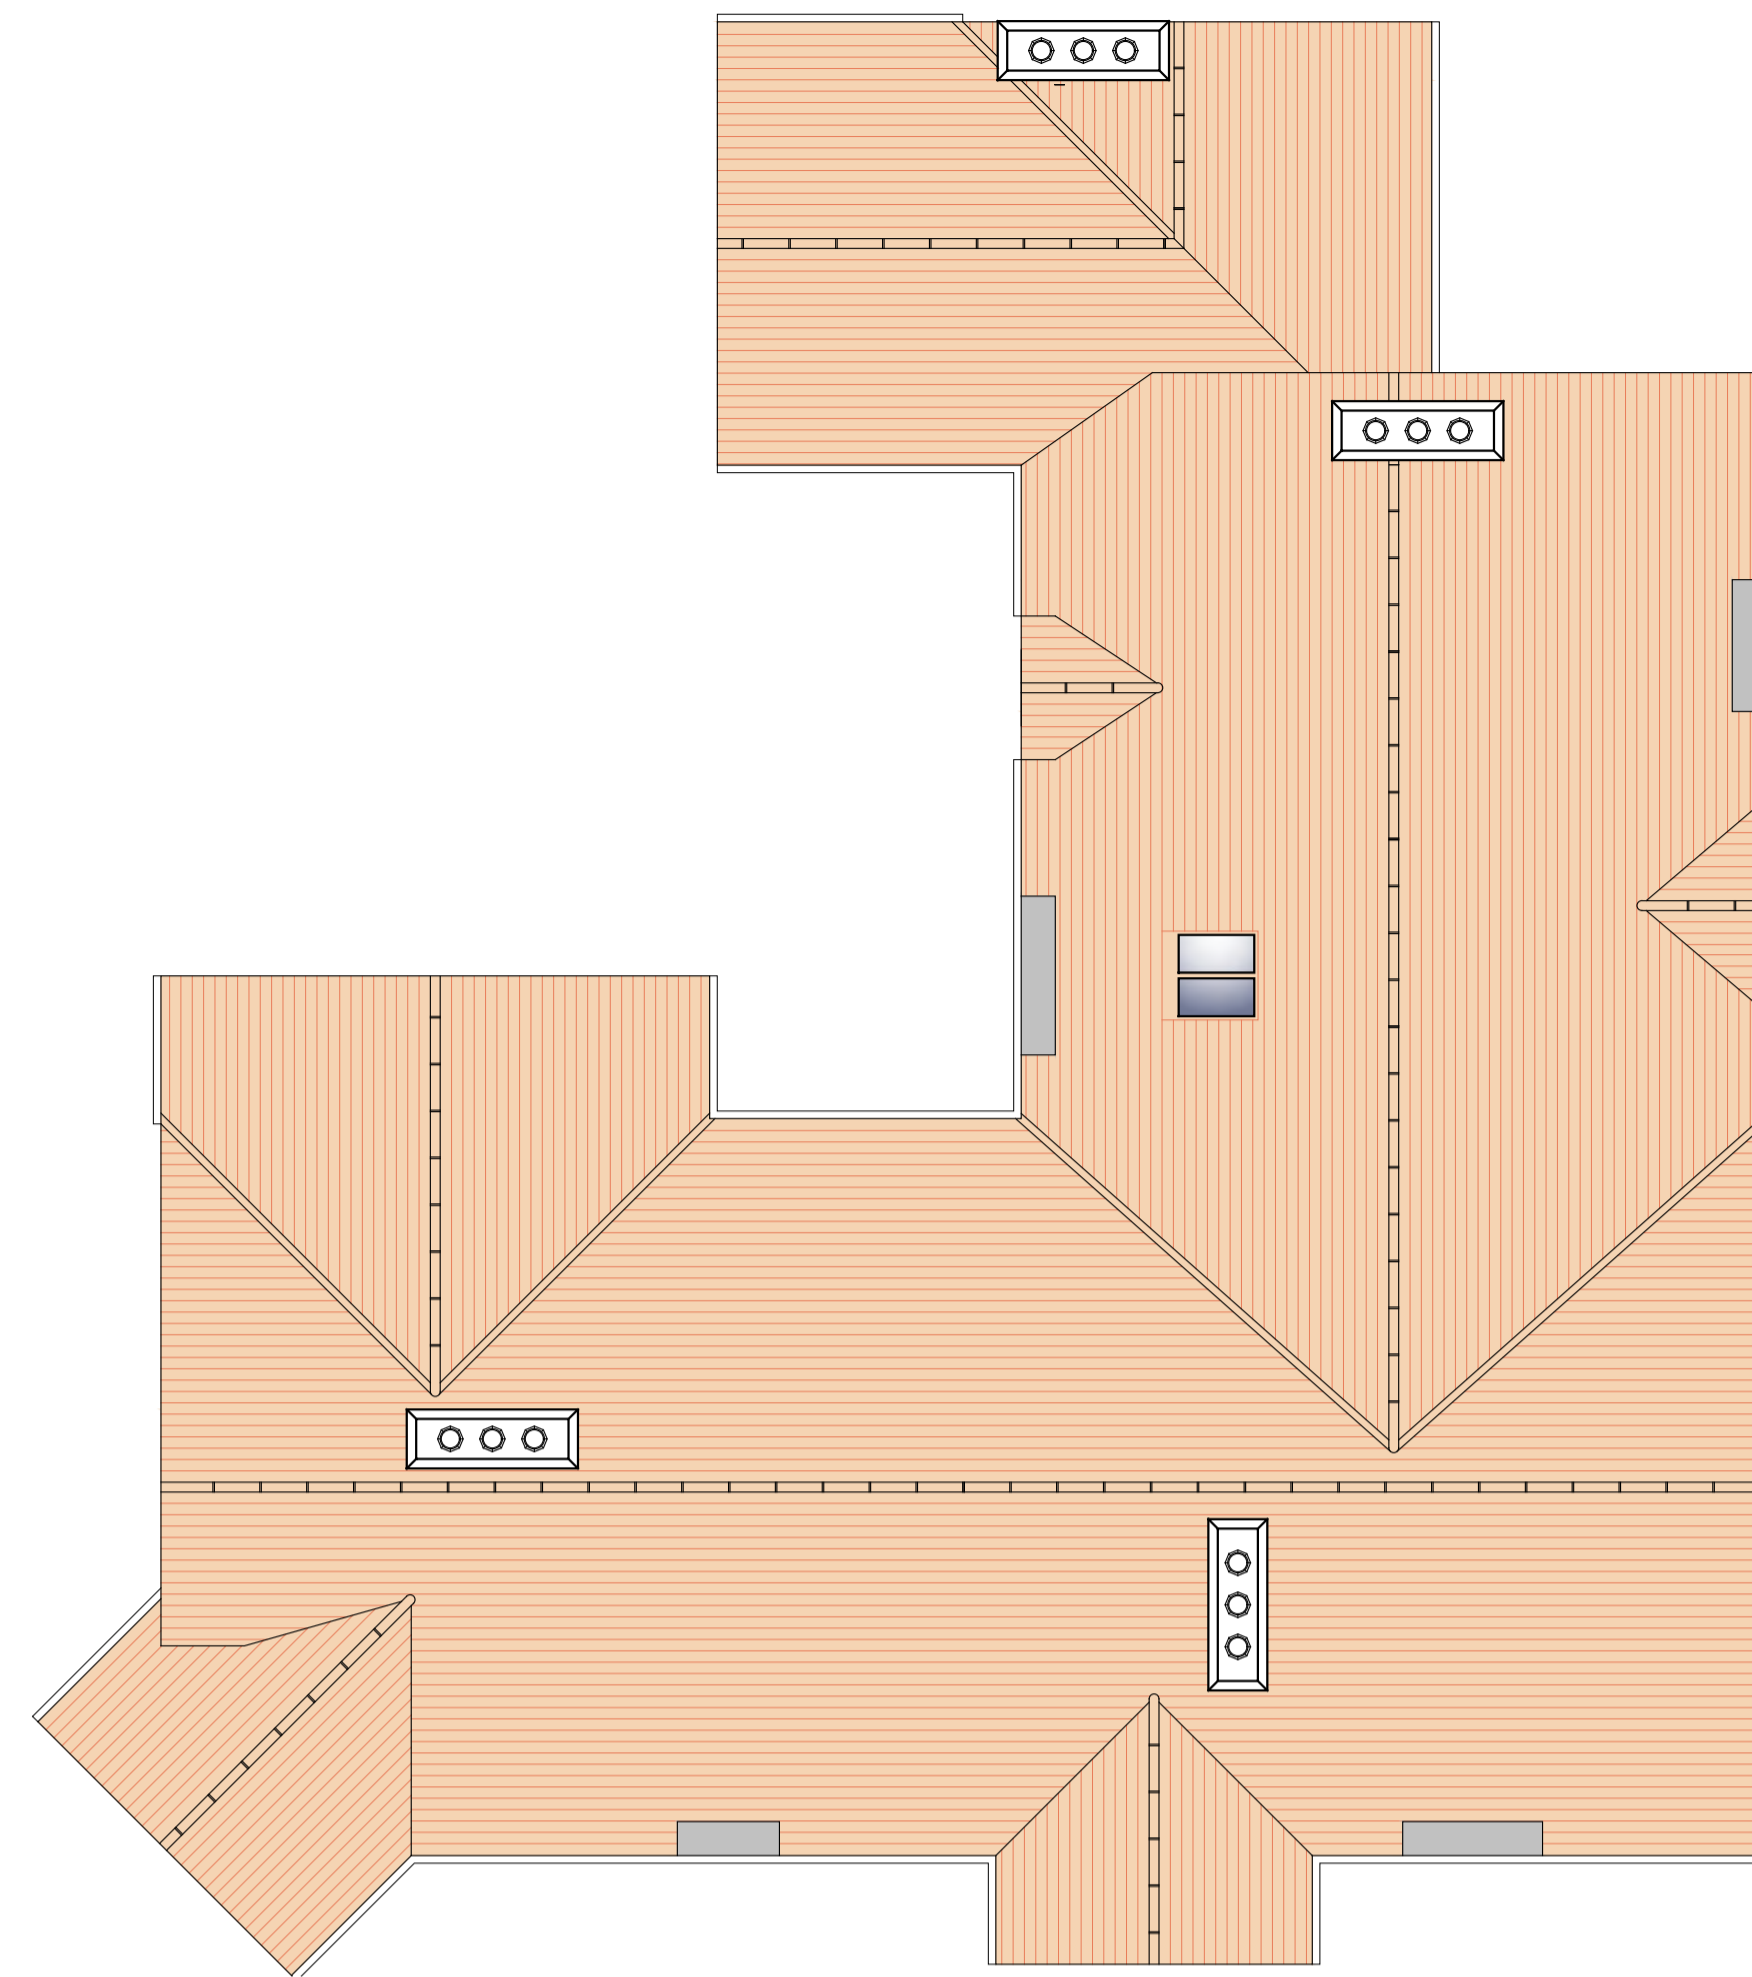


Existing Roof Plan

Scale 1:100@A3

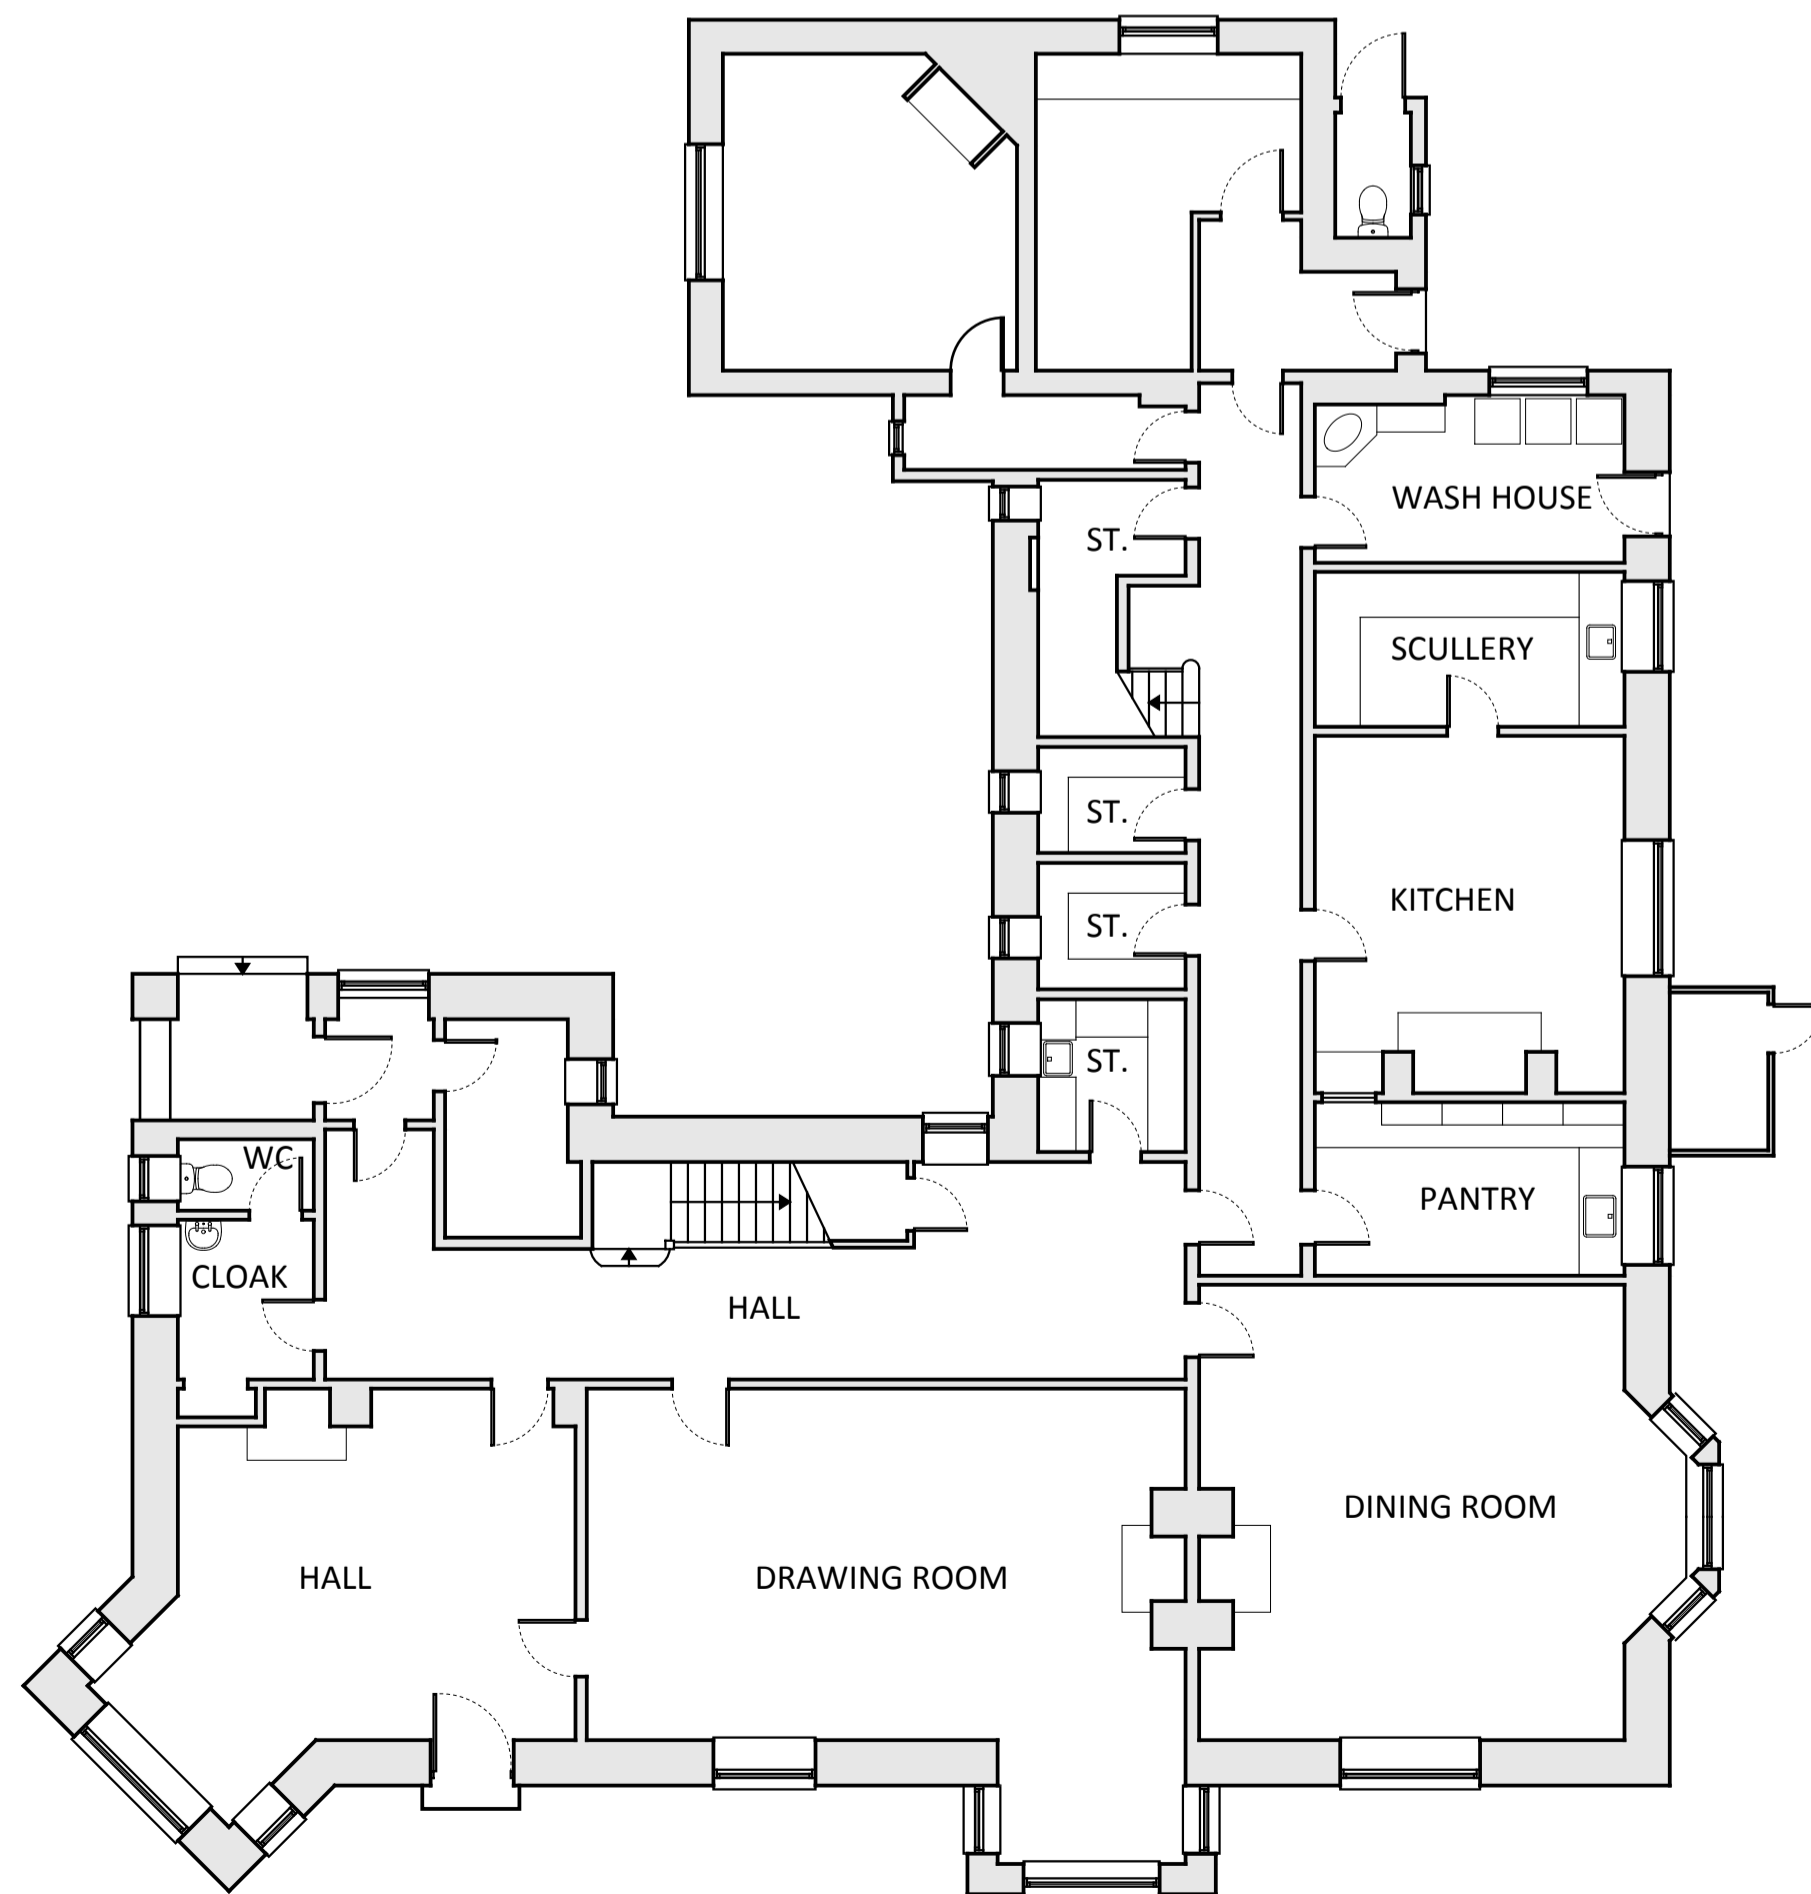

Existing Ground Floor Plan

Scale 1:100@A3

 

PLANNING



James Paul Associates

Drawing Number:
1902/PA/003

4 Brook Street, Broughty Ferry, Dundee, DD5 1DP
Office: 01382 737866 www.jamespaul-associates.co.uk