



Existing South Elevation

Scale 1:100@A3



Existing East Elevation

Scale 1:100@A3




Existing West Elevation

Scale 1:100@A3



Existing North Elevation

Scale 1:100@A3

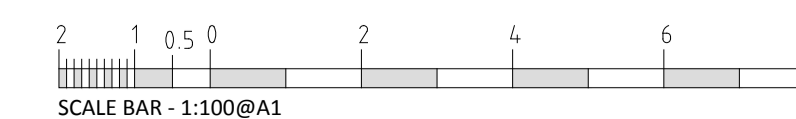

James Paul Associates

Drawing Number:
1902/PA/004

4 Brook Street, Broughty Ferry, Dundee, DD5 1DP
Office: 01382 737866 www.jamespaul-associates.co.uk